




PROPOSED GROUND FLOOR PLAN

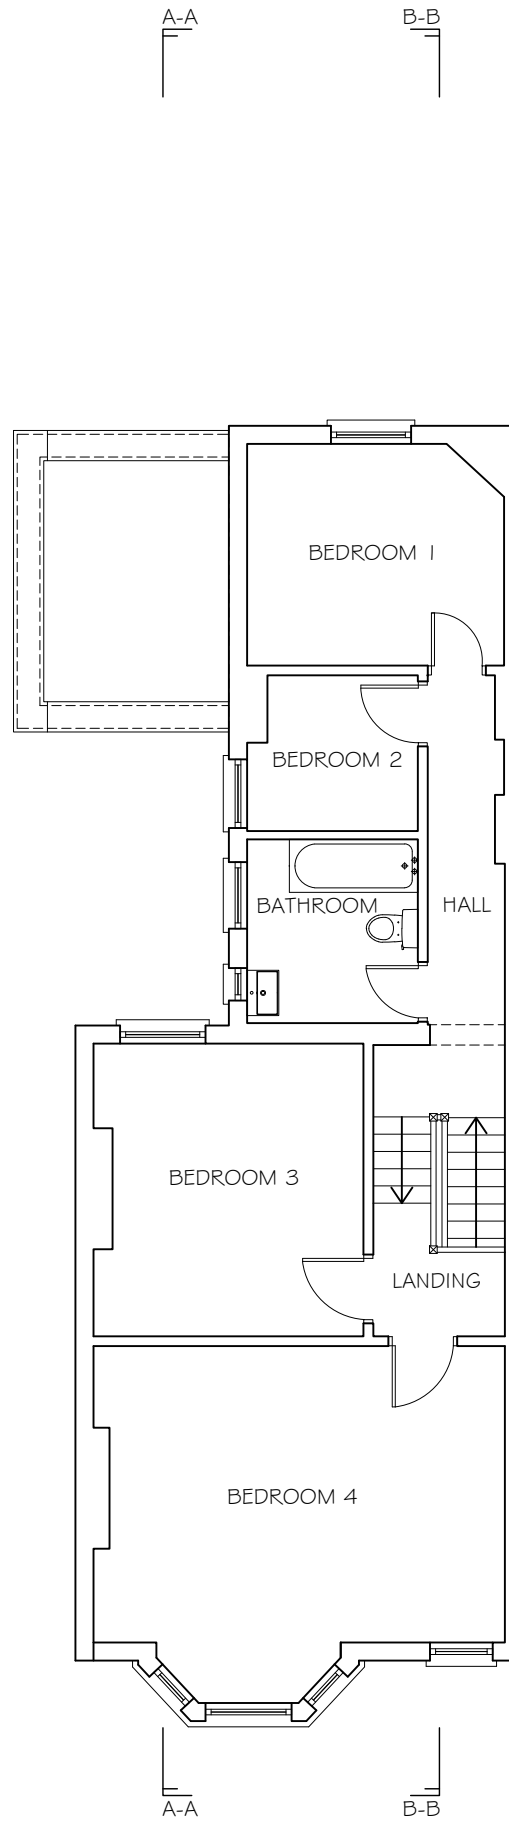

PROPOSED FIRST FLOOR PLAN

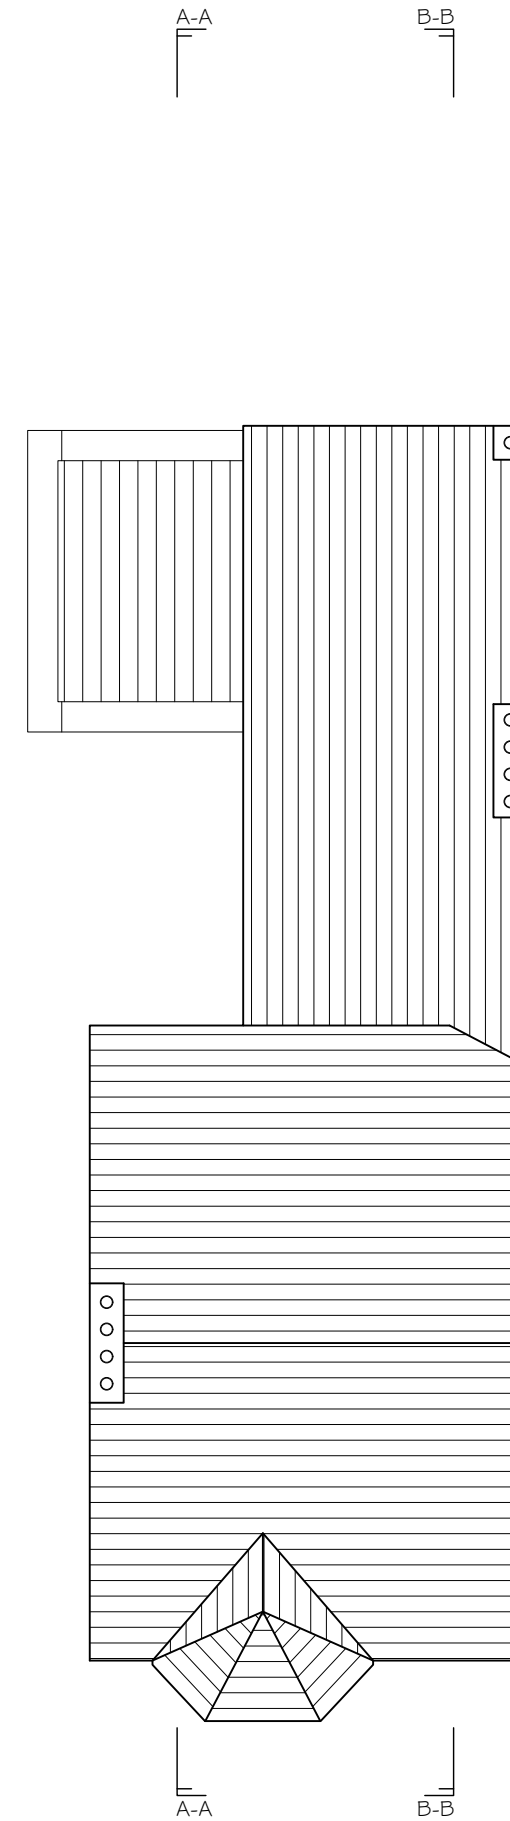

PROPOSED ROOF PLAN

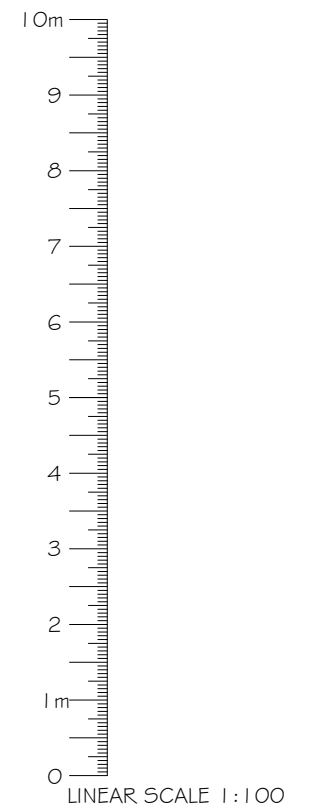

© CREATIVE SPACES
 This drawing which is the property of CREATIVE SPACES is the subject of Intellectual Property Rights including copyright and design right shall not be reproduced, copied, loaned or submitted to any other party without written prior approval from Creative Spaces.
 1. Any Discrepancies to be reported to Creative Spaces prior to any setting out or ordering of any site materials
 2. Do not scale from these drawings
 3. All dimensions to be checked on site before any work commences or any materials are ordered
 4. All drawings to be read in conjunction with structural engineer's details and calculations
 5. All elements of structure to be sourced and constructed in accordance with the structural engineer's drawings
 PR- Preliminary D-Design P-Planning BC-Building Control C-Construction

Project Title: **Extension.**
 Client: _____
 Drawing Issue: **Planning**

CREATIVE SPACES
 68 Lightermans Walk, Prospect Quay, Wandsworth, London, SW18 1PS.
 Tel: 020 8768 2867 Email: info@create-spaces.co.uk Web: www.create-spaces.co.uk

Drawing Title: Proposed Floor Plans & Roof Plan	
Scale: 1:100 @ A3	Revision: B
Date: Mar 2022	Drawn By: J.F.
Project Number:	Drawing Number: 112

Rev No	Details	By
A	Design revisions: Refer to email received 6-4-22	J.F.
B	Clients revisions: Refer to email received 13-4-22	J.F.