




PROPOSED GROUND FLOOR PLAN

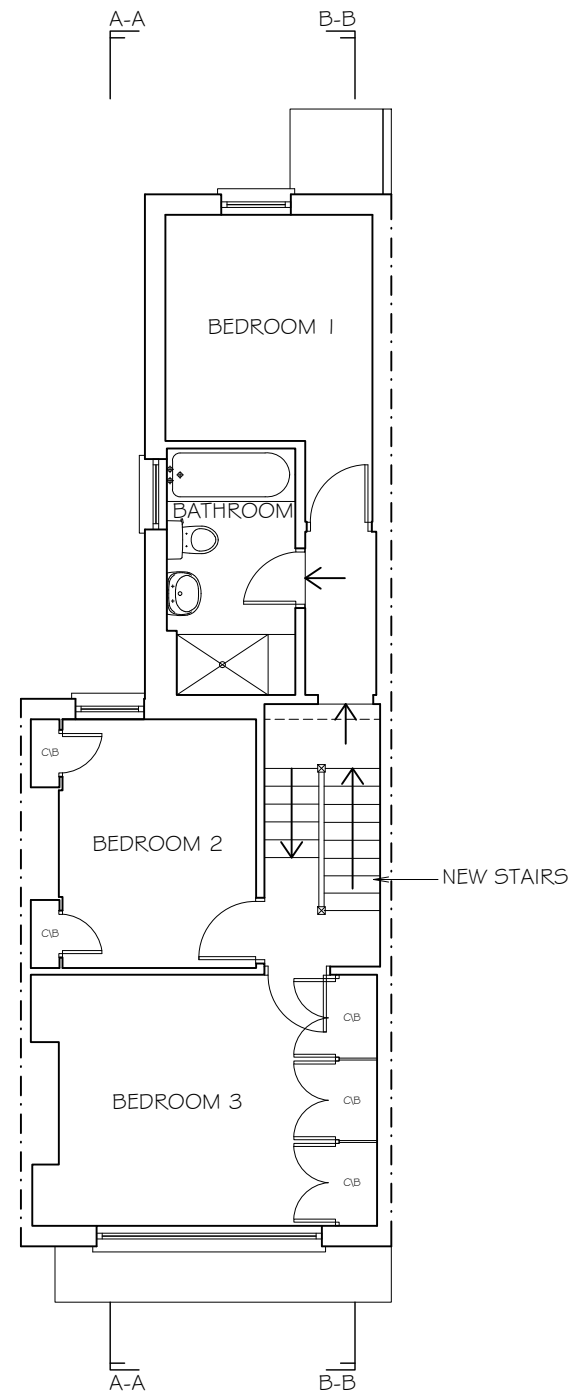

PROPOSED FIRST FLOOR PLAN

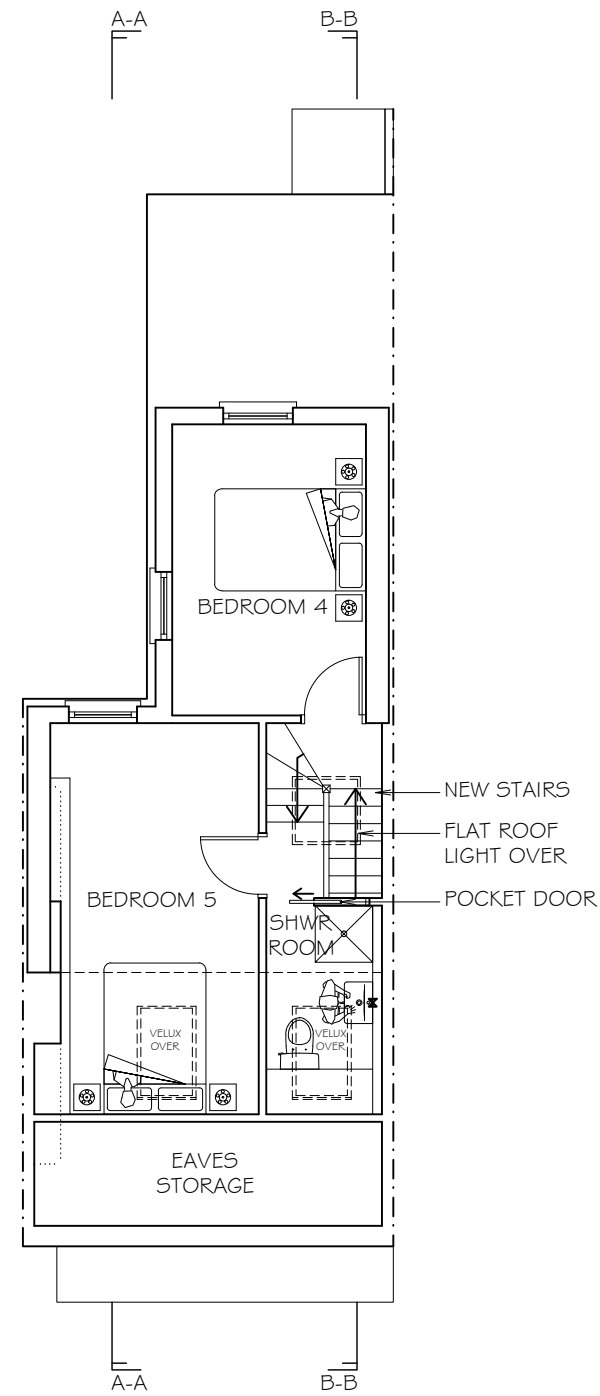

PROPOSED SECOND FLOOR PLAN

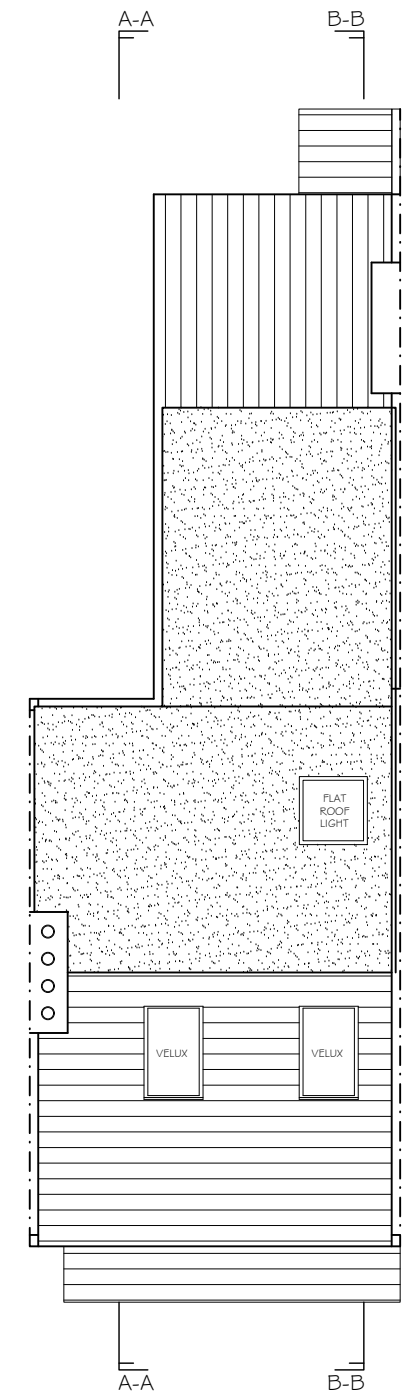

PROPOSED ROOF PLAN

© CREATIVE SPACES
This drawing which is the property of CREATIVE SPACES is the subject of Intellectual Property Rights including copyright and design right shall not be reproduced, copied, loaned or submitted to any other party without written prior approval from Creative Spaces.
1: Any Discrepancies to be reported to Creative Spaces prior to any setting out or ordering of any site materials
2: Do not scale from these drawings
3: All dimensions to be checked on site before any work commences or any materials are ordered
4: All drawings to be read in conjunction with structural engineer's details and calculations
5: All elements of structure to be sourced and constructed in accordance with the structural engineer's drawings
PR- Preliminary D-Design P-Planning BC-Building Control C-Construction

Project Title:
Loft Conversion

Client:

Drawing Issue: **Planning**

CREATIVE SPACES
17A Church Street, Epsom, Surrey, KT17 4PF.
Tel: 020 8768 2867 Email: info@create-spaces.co.uk Web: www.create-spaces.co.uk

Drawing Title:
Proposed Floor Plans & Roof Plan

Scale: 1:100 @ A3
Date: Jul 2023
Project Number:

Revision: A
Drawn By: J.F.
Drawing Number: 103

Rev No	Details	By
A	Clients revisions: Refer to email received 26-7-23	J.F.