




PROPOSED GROUND FLOOR PLAN

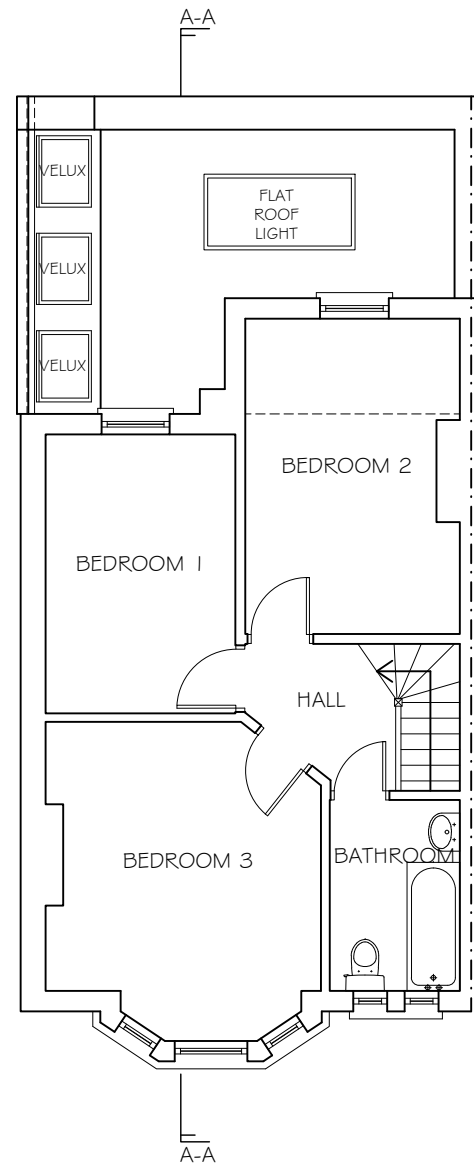

PROPOSED FIRST FLOOR PLAN

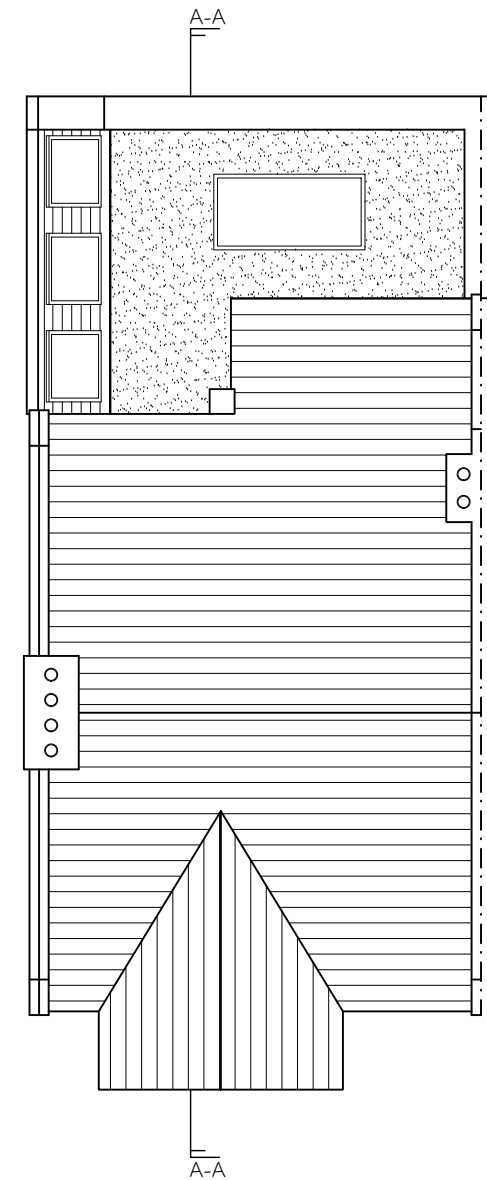

PROPOSED ROOF PLAN

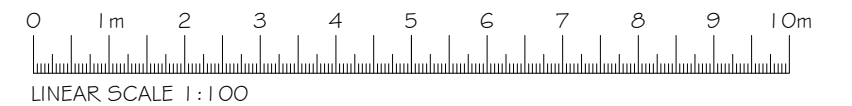

© CREATIVE SPACES
 This drawing which is the property of CREATIVE SPACES is the subject of Intellectual Property Rights including copyright and design right shall not be reproduced, copied, loaned or submitted to any other party without written prior approval from Creative Spaces.
 1: Any Discrepancies to be reported to Creative Spaces prior to any setting out or ordering of any site materials
 2: Do not scale from these drawings
 3: All dimensions to be checked on site before any work commences or any materials are ordered
 4: All drawings to be read in conjunction with structural engineer's details and calculations
 5: All elements of structure to be sourced and constructed in accordance with the structural engineer's drawings
 PR- Preliminary D-Design P-Planning BC-Building Control C-Construction

Project Title:
Extension
 Client:
 Drawing Issue: **Planning**

CREATIVE SPACES
 17A Church Street, Epsom, Surrey, KT17 4PF.
 Tel: 020 8768 2867 Email: info@create-spaces.co.uk Web: www.create-spaces.co.uk

Drawing Title:
Proposed Floor Plans & Roof Plan
 Scale: 1:100 @ A3
 Date: Aug 2023
 Project Number:
 Revision: C
 Drawn By: J.F.
 Drawing Number: 103

Rev No	Details	By
A	Clients revisions: Refer to email received 31-8-23	J.F.
B	Clients revisions: Refer to email received 3-9-23	J.F.
C	Clients revisions: Party wall raised to accommodate neighbours future extension	J.F.